

Weeks 3-6

Work area Building 10

- Ground work
- Interior additions to the framework

Work area Building 9, Floor 1

- Testing leading up to final inspections in February

Work area Building 1, Link to Building 10

- Additions to the framework linking Building 1 and Building 10.
- Installation work in existing sprinkler controls, floor K1.

Disturbances

- We try to warn about major disturbances caused by noise that we are aware of. However, it is not always possible to provide the right information about times and extent of the work.
- Ear plugs are available in the library.
- Smells can occur from asphaltting, laying flooring, painting and similar. Products being used are not hazardous.

Relevant for the coming period:

- To the same extent as previously, there can be periods of noise from work with the link between Building 10 and Building 1.
- Some increased ground works close to Building 2

Closures, provisional arrangements

- According to the attached site plans.

Noticeable upcoming work (preliminary start times)

- There are reconstructions planned in the existing parts of Ångström for 2021. Closest start dates are floors 3 in buildings 6 and 7, planned to begin in March.

Construction management for NCC and Akademiska Hus




UPPSALA
UNIVERSITET



AKADEMISKA HUS



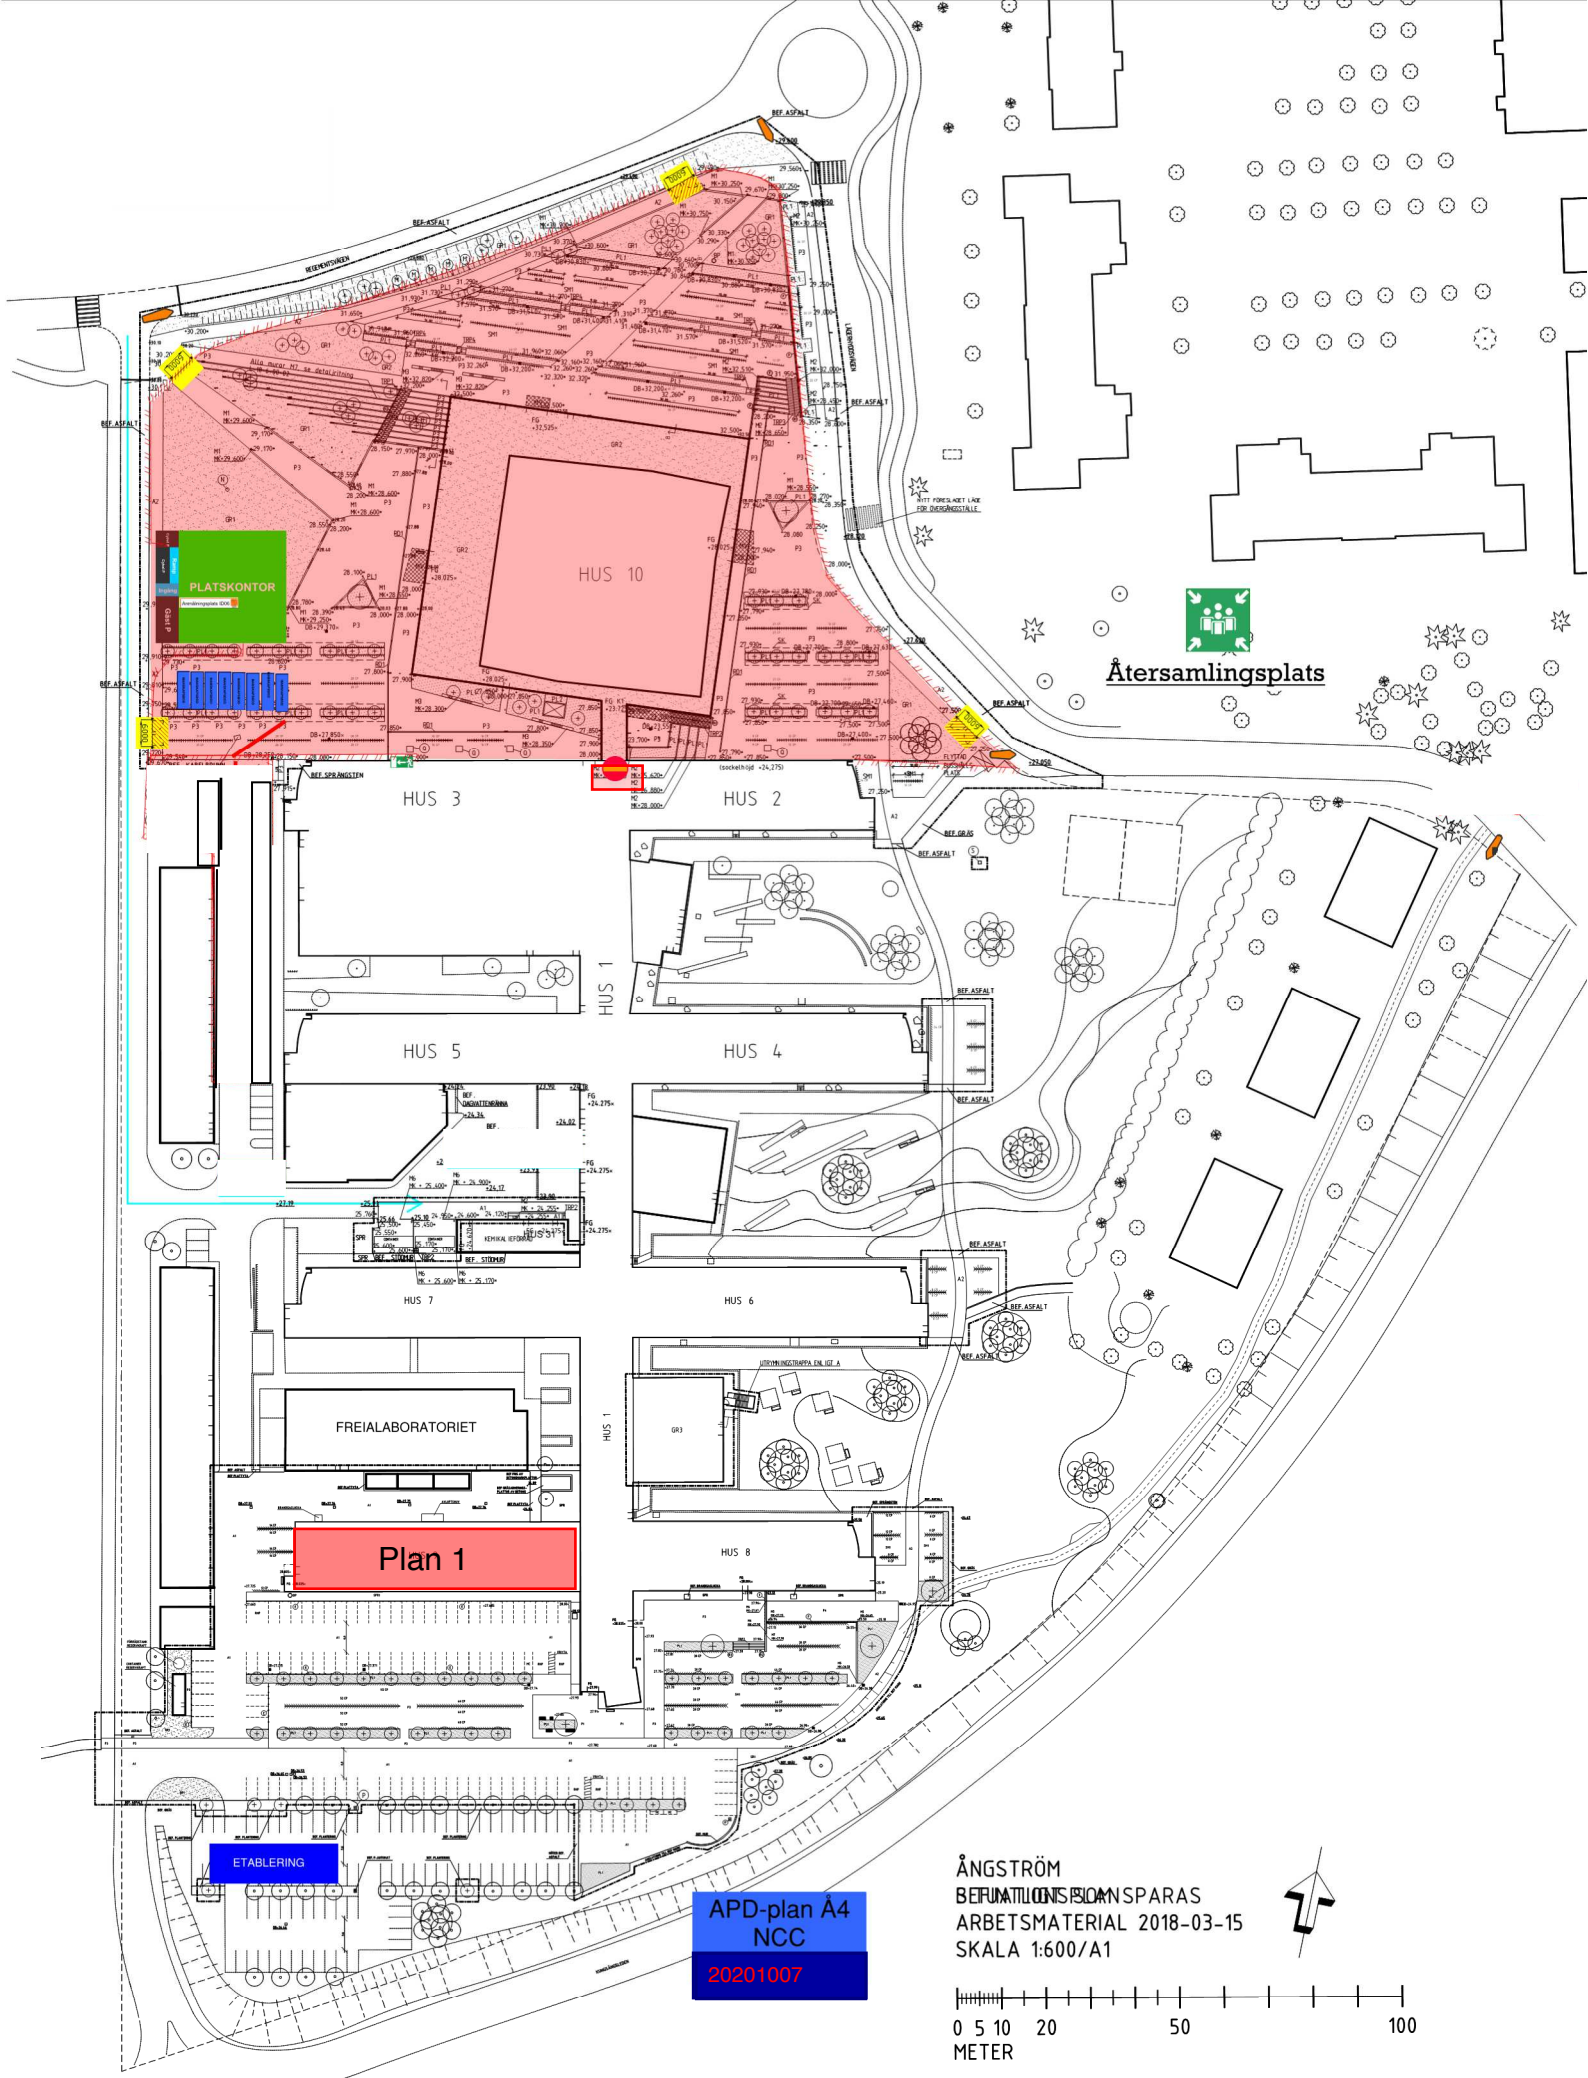

APD-plan Å4
NCC
20201007

ÅNGSTRÖM
BERÄKNINGS- OCH SPARAS
ARBETSMATERIAL 2018-03-15
SKALA 1:600/A1

