

## Weeks 19-22

### General Information

For everyone's safety and convenience, we remind you of the importance of respecting the instructions and barriers that are in place. This is crucial when renovations to the existing Ångström building begin.

### Ongoing Work

#### Work area House 1 (Laundry, Mail room)

- Renovation work on floor K1 from week 19-22 in consultation with relevant users.

#### Work area Building 4

- Renovation work on the ground floor (0), parts of the corridor will be closed from week 19.

#### Work area Building 7

- Renovation work on floor 2, the whole floor will be closed from week 19.

#### Work area Building 10

- Ground work, installations on the roof.
- Interior additions to the framework.

#### Relevant disturbances for the coming period:

- Work in buildings 4 and 7 may result in noticeable noises from hand held machinery. Ear plugs are available to pick up at the Ångström Library.

#### Closures, provisional arrangements

- According to the attached general plan.

#### Noticeable upcoming work (preliminary start times)

- Renovations to House 7 floor 1 and House 6 floor K1 are planned to begin in the fall.

*Construction Management on behalf of NCC and Akademiska Hus*

---




UPPSALA  
UNIVERSITET



AKADEMISKA HUS



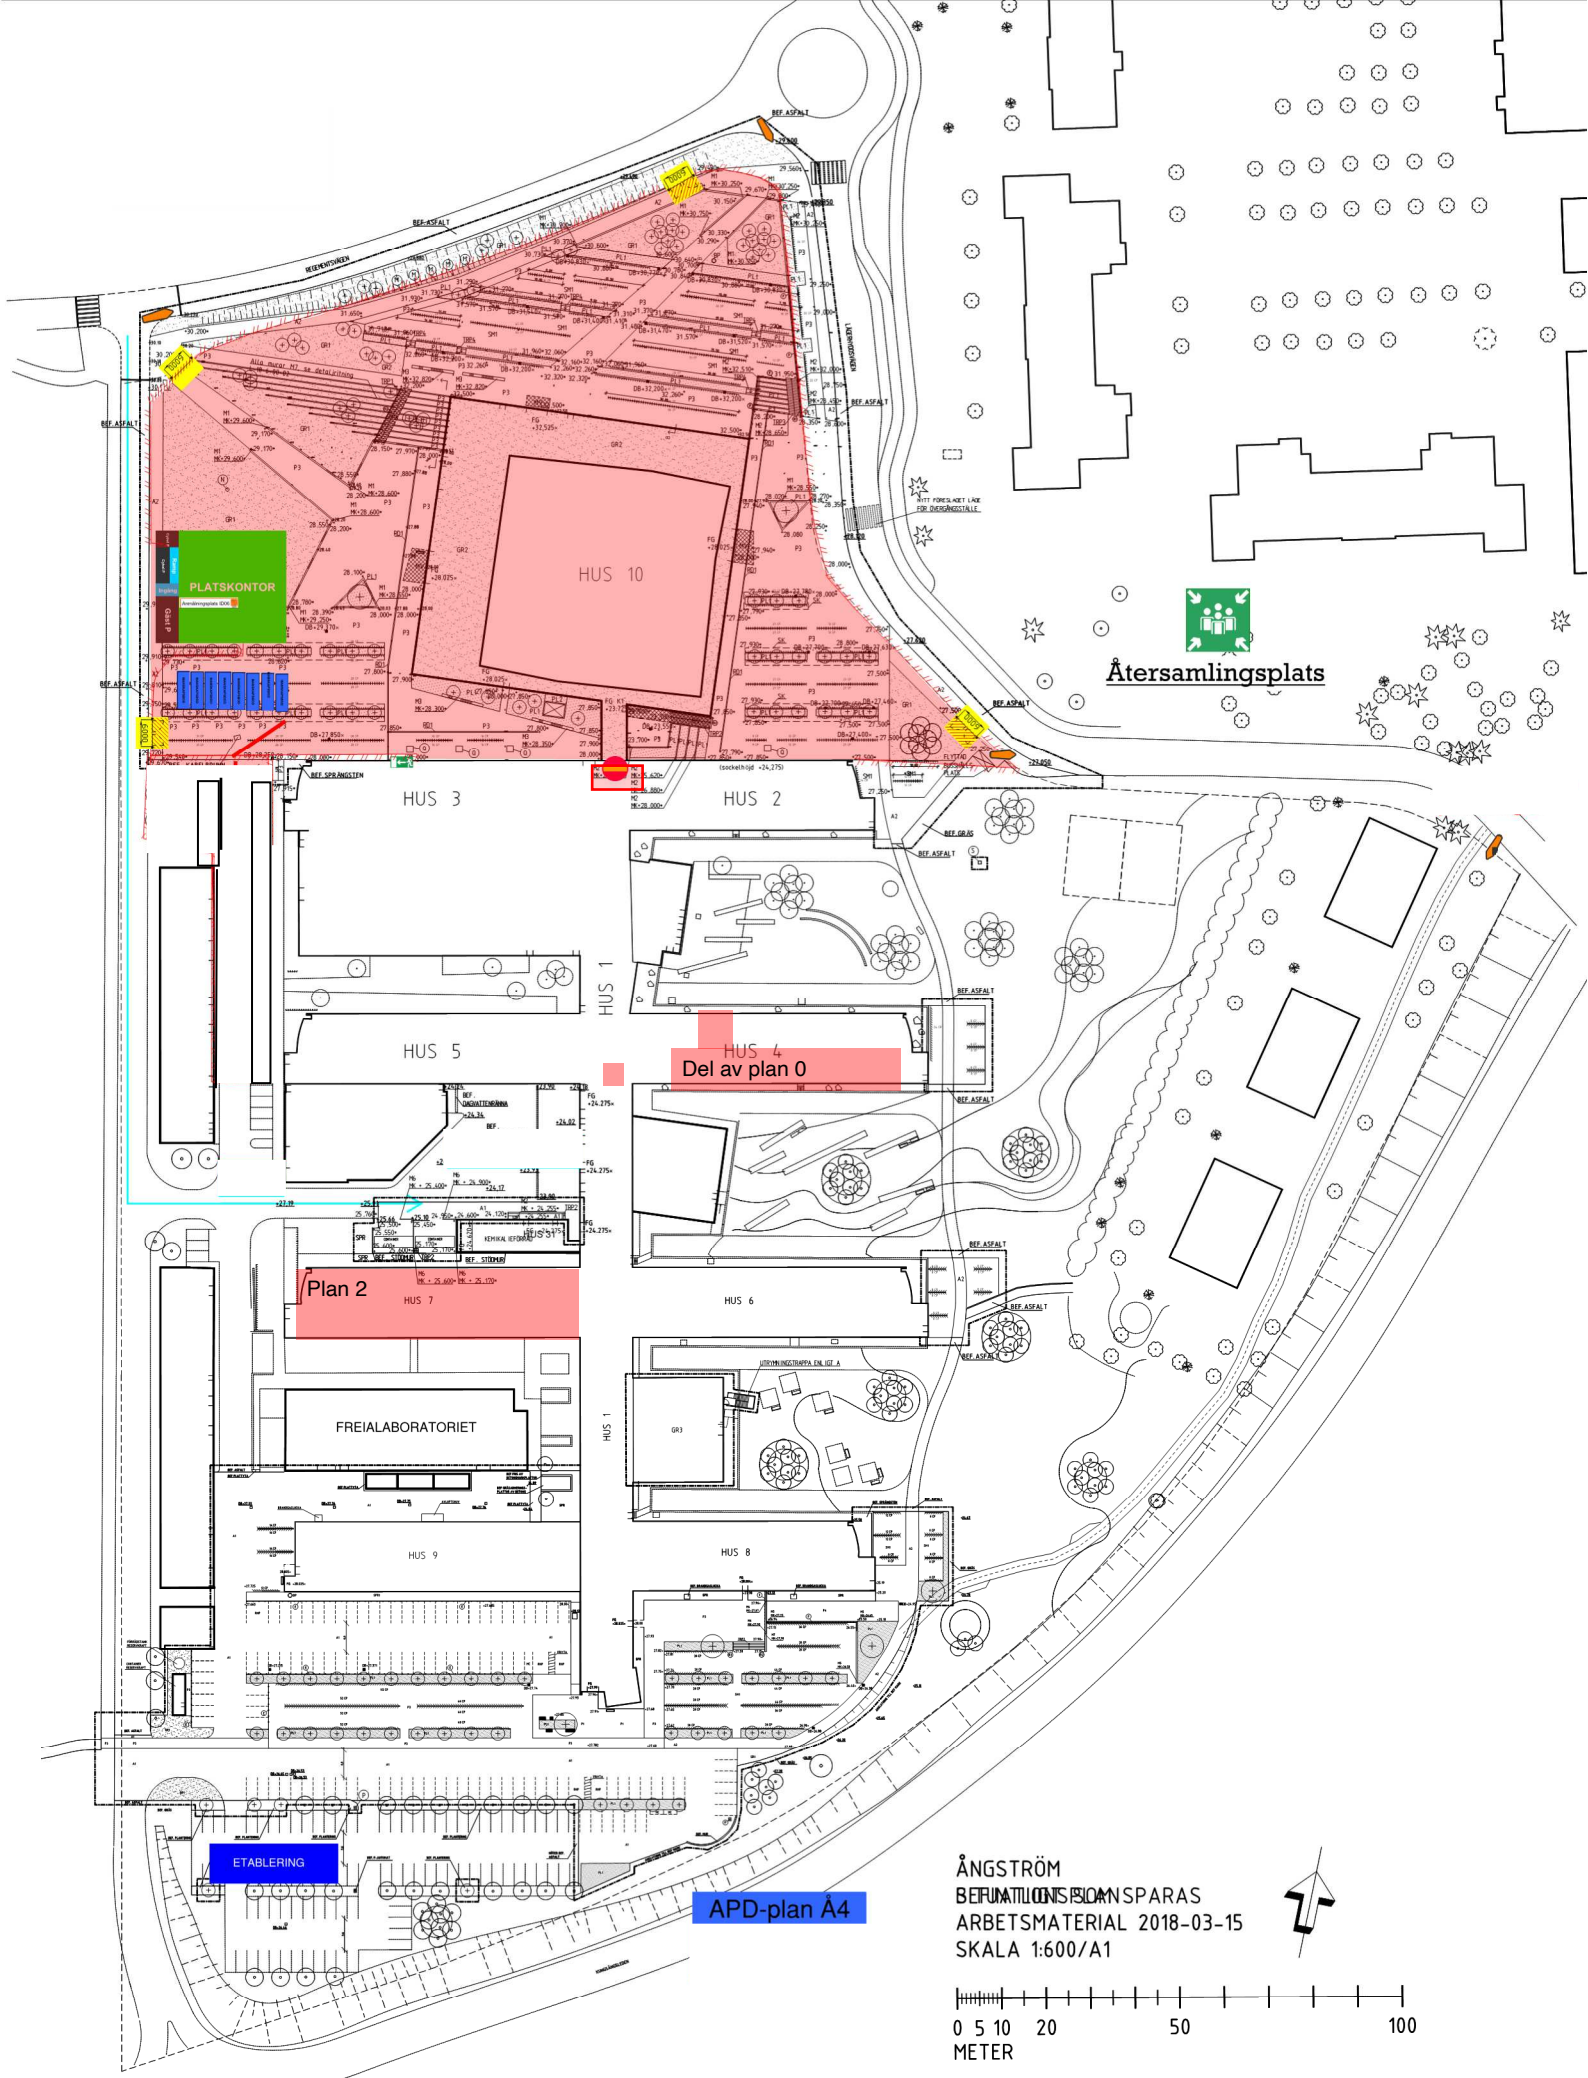

PLATSKONTOR

HUS 10

HUS 3

HUS 2

HUS 5

HUS 4  
Del av plan 0

Plan 2  
HUS 7

FREILABORATORIET

HUS 9

HUS 6

HUS 8

ETABLERING

APD-plan Å4

Återsamlingsplats

ÅNGSTRÖM  
BERÄKNINGS- OCH SPARAS  
ARBETSMATERIAL 2018-03-15  
SKALA 1:600/A1

